


St. Andrew Kim Korean Catholic Church of Atlanta

2026.08.27

(주)종합건축사사무소 무형
TEL. 587-7085 FAX. 587-7087

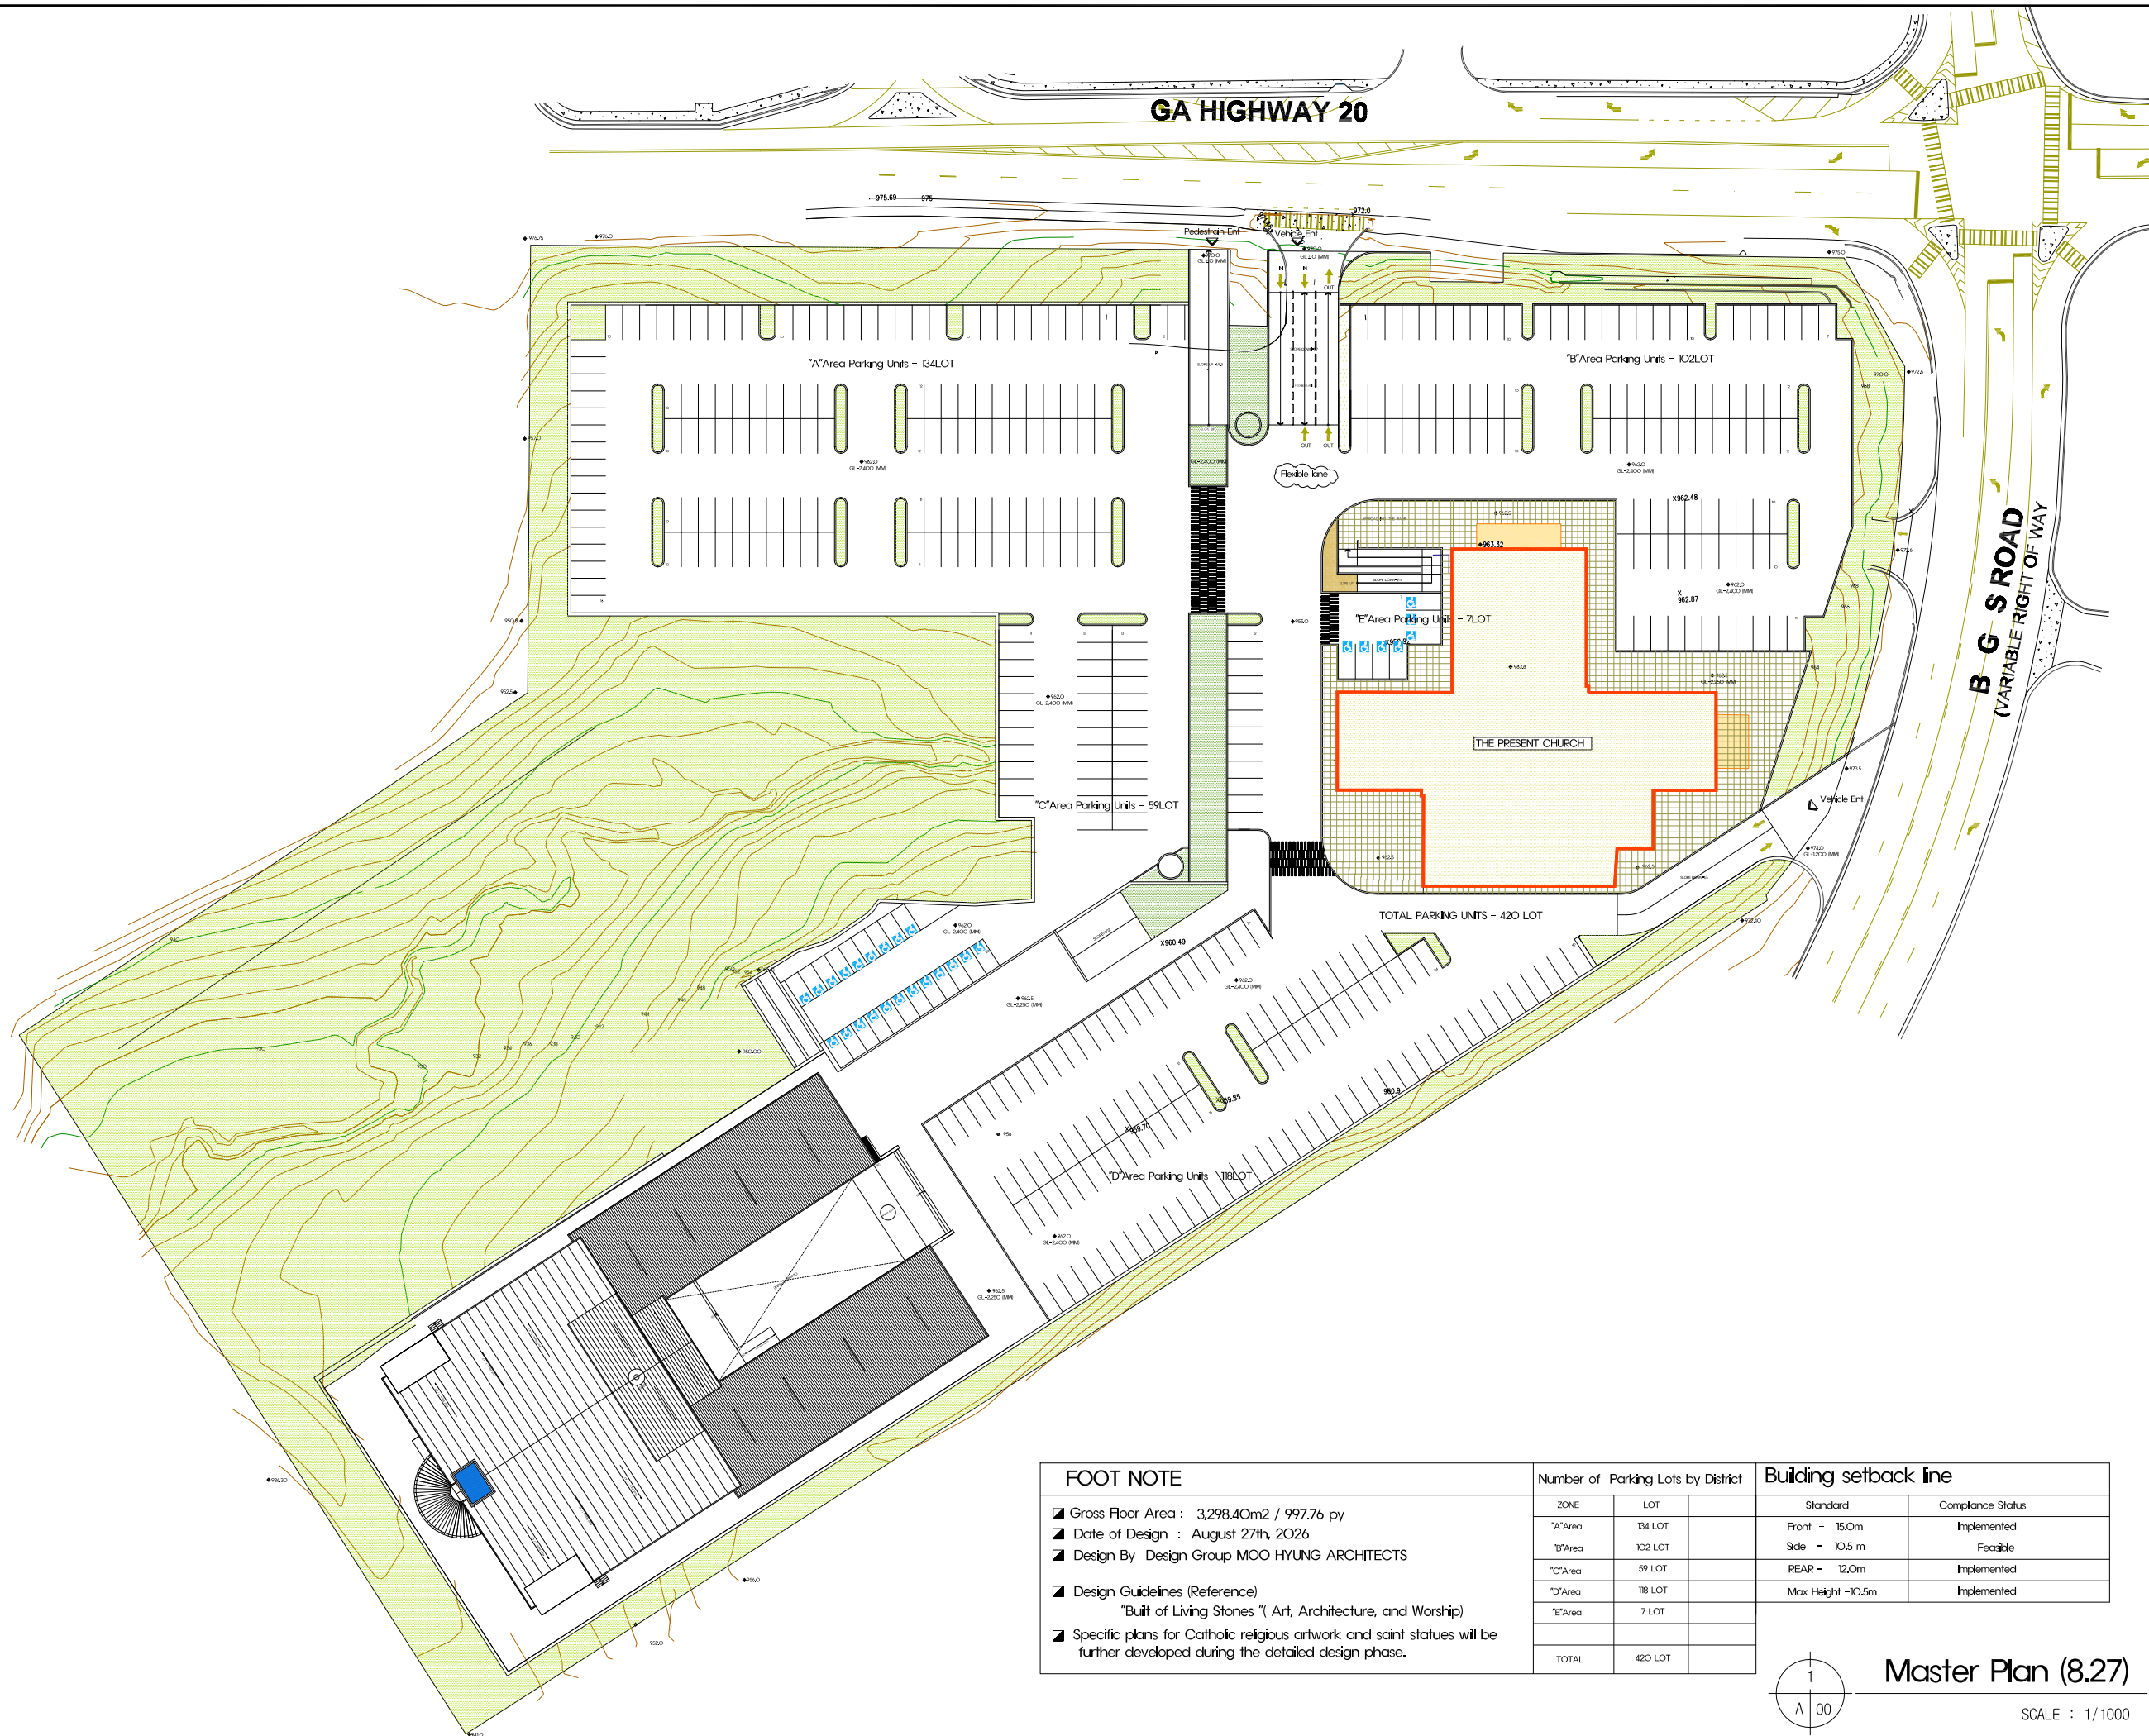

FOOT NOTE		Number of Parking Lots by District		Building setback line	
■ Gross Floor Area : 3,298.40m2 / 997.76 py		ZONE	LOT	Standard	Compliance Status
■ Date of Design : August 27th, 2026		"A"Area	134 LOT	Front - 15.0m	Implemented
■ Design By Design Group MOO HYUNG ARCHITECTS		"B"Area	102 LOT	Side - 10.5 m	Feasible
■ Design Guidelines (Reference)		"C"Area	59 LOT	REAR - 12.0m	Implemented
"Built of Living Stones "(Art, Architecture, and Worship)		"D"Area	118 LOT	Max Height -10.5m	Implemented
■ Specific plans for Catholic religious artwork and saint statues will be further developed during the detailed design phase.		"E"Area	7 LOT		
		TOTAL	420 LOT		

설계명 PROJECT TITLE

Church

주 기 NOTE

설 계 변 경 내 용

일 자	설계	검토	심사	승인
-----	----	----	----	----

설 계

김 트

심 사

0	10
---	----

축척 SCALE A3: 1/400

일자	DATE
----	------

2026 . 08 . 22

설계번호 PROJECT NO.


두면함일면 SUBJECT FILE TITLE

도면번호 SHEET NO.

A - 00

주제명	SUBJECT TITLE
-----	---------------

1st Floor Plan

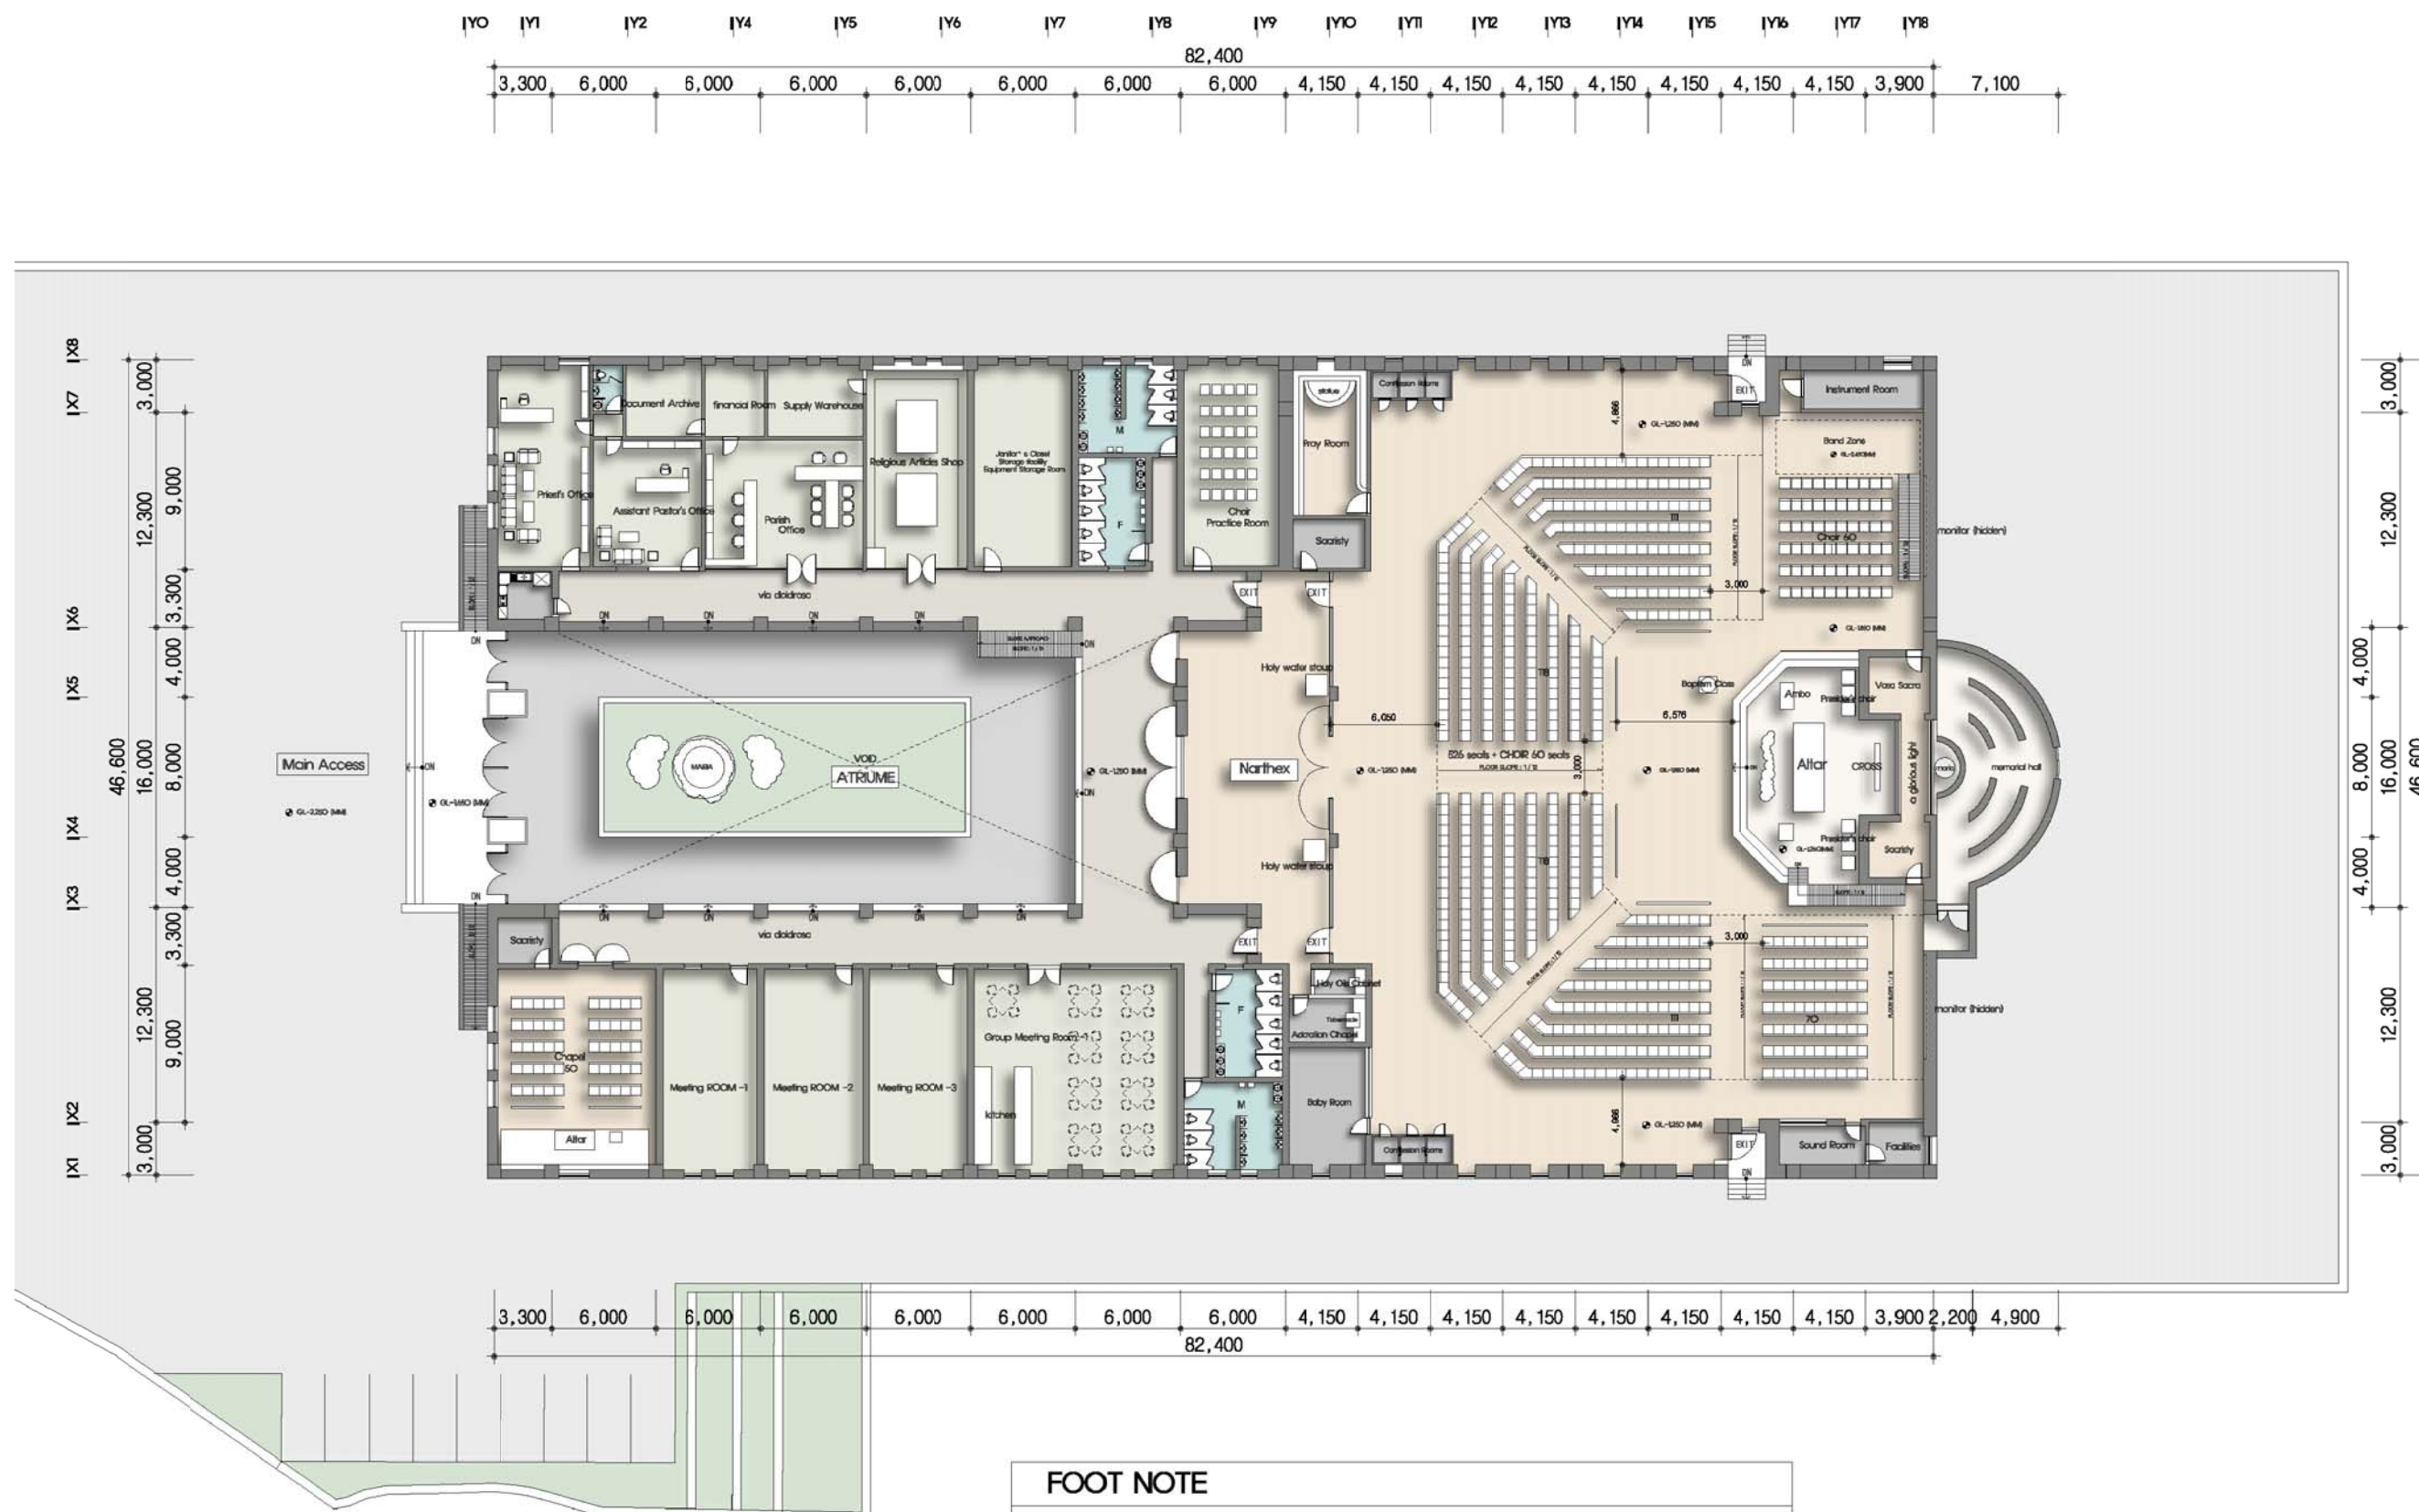

FOOT NOTE

- Gross Floor Area : 3,298.40m² / 997.76 py
- Date of Design : August 27th, 2026
- Design By Design Group MOO HYUNG ARCHITECTS
- Design Guidelines (Reference)
"Built of Living Stones" (Art, Architecture, and Worship)
- Specific plans for Catholic religious artwork and saint statues will be further developed during the detailed design phase.



1st Floor Plan(new-design)

SCALE : 1/400

설계명 PROJECT TITLE

Church

주 기 NOTE

설 계 변 경 내 용

DESCRIPTION OF REVISION

일	자	설	계	경	정	승	인
---	---	---	---	---	---	---	---

설

OWN BY

검

DEDDED BY

신

SUBMITTED BY

승

APPROVED BY

축척 SCALE A3: 1/400

일 자 DATE

2026 . 08 . 22

설계번호 PROJECT NO.


도면회일명 SUBJECT FILE TITLE

도면번호 SHEET NO.

A - 00

도 면 명 SUBJECT TITLE

Roof Floor Plan

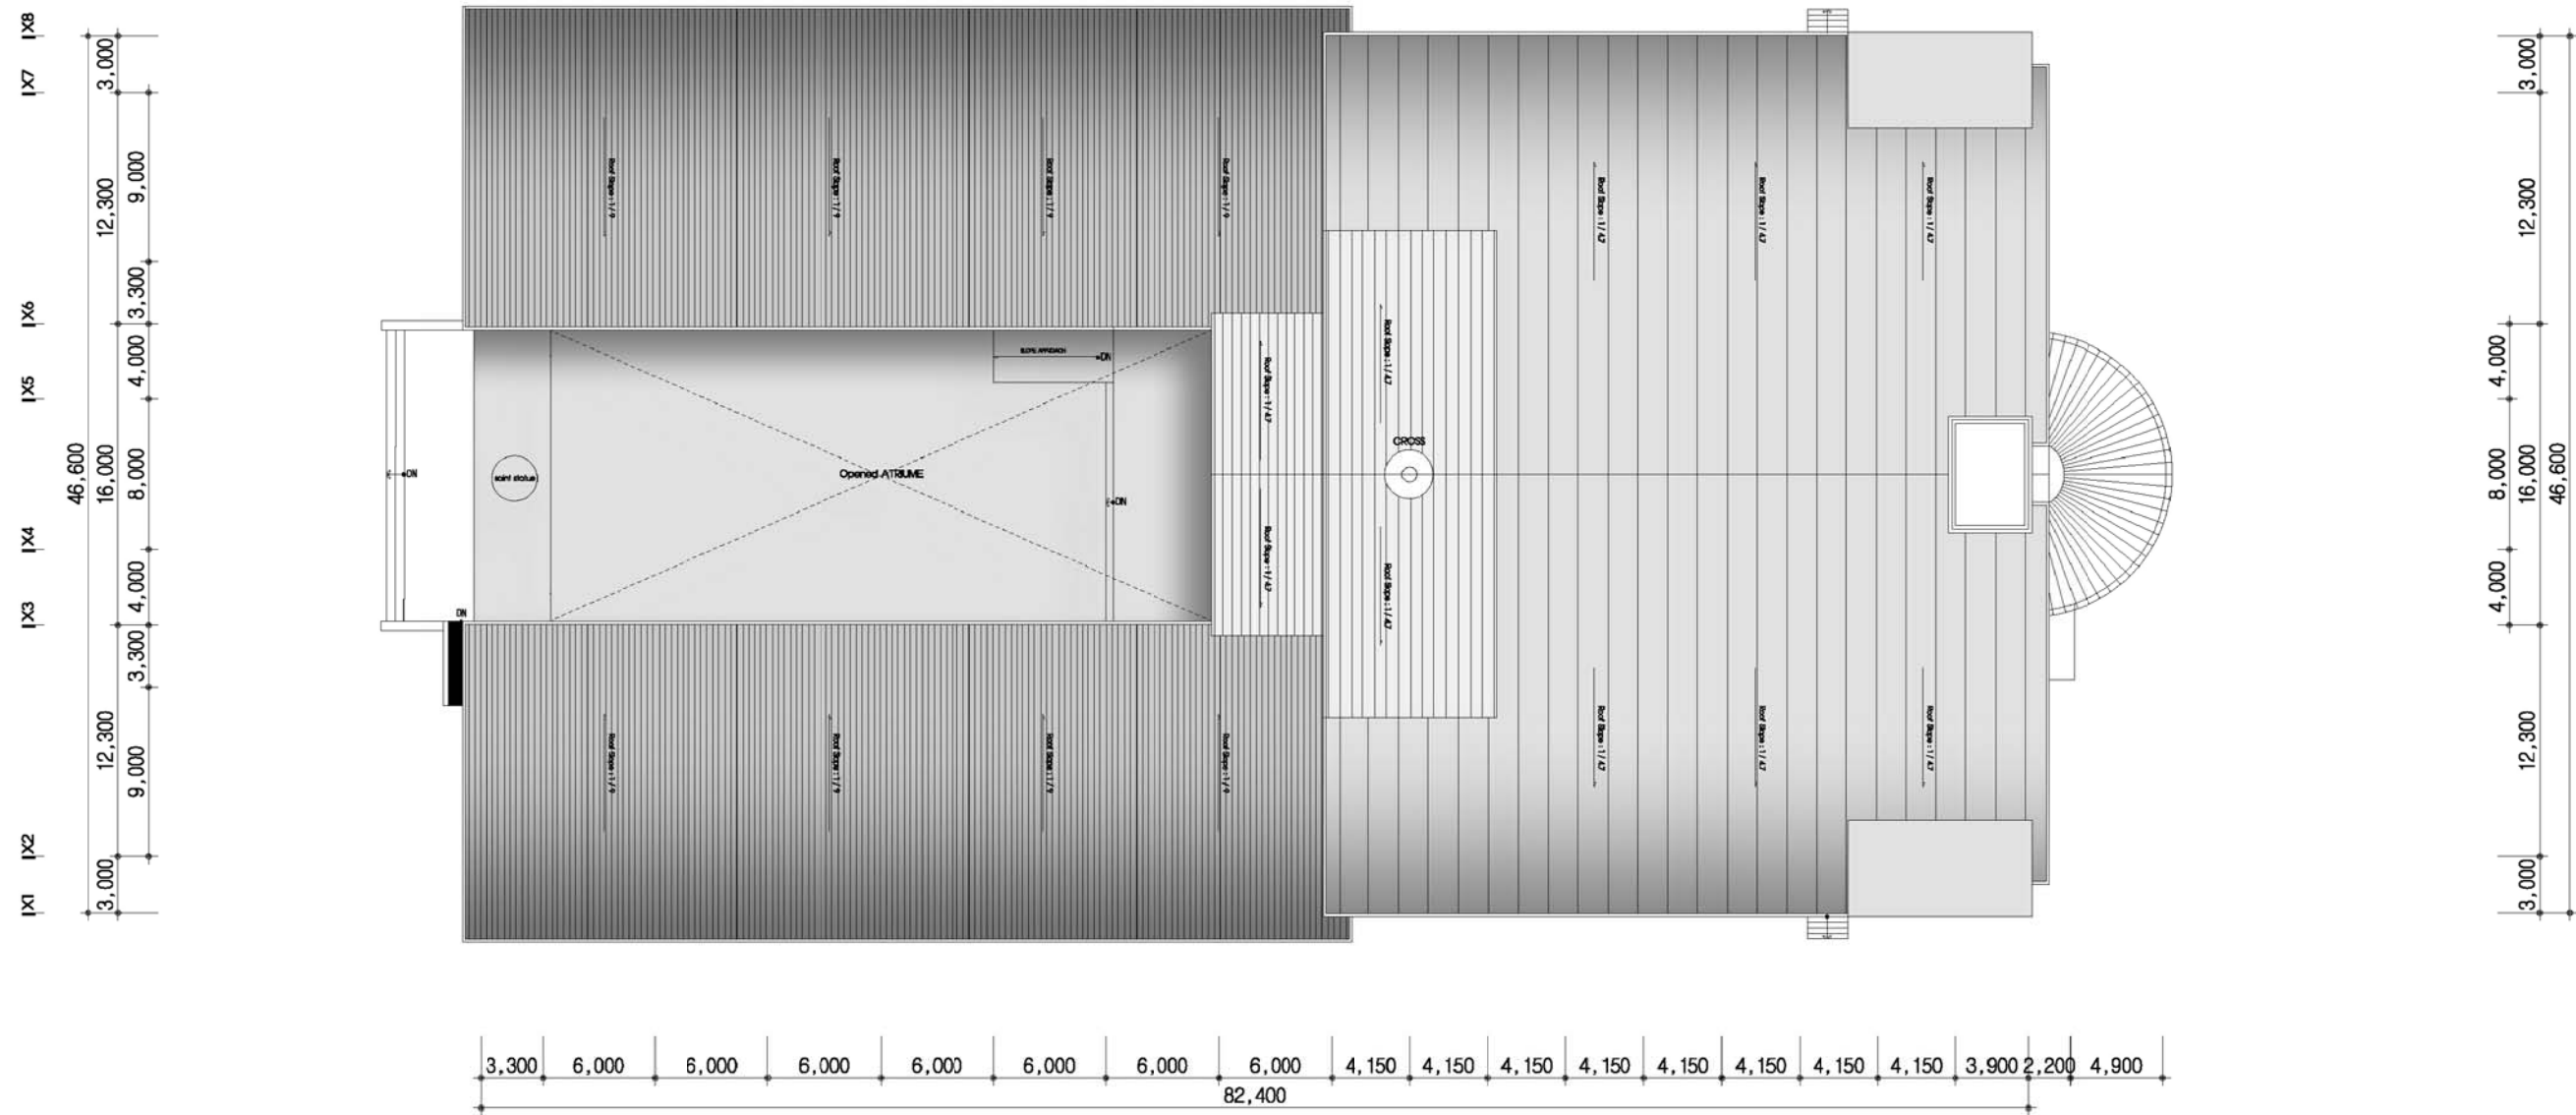

Roof Floor Plan(New Design)
SCALE : 1/800

PLAN DETAIL-1

Project Title:

Church

주 기 NOTE

설 계 변 경 내 용
DESCRIPTION OF REVISION

일	자	설계	검토	심사	승인
---	---	----	----	----	----

설
DRAWN E

검 CHECKED	
--------------	--

심
SUBMITT

ADDENDUM

축척 SCALE A3: 1/300

일자 DATE

2026 . 08 . 22

설계번호 PROJECT NO.


두면함일면 SUBJECT FILE TITLE

도면번호 SHEET NO.

A - 00

도면명 SUBJECT TITLE

PLAN DETAIL-1

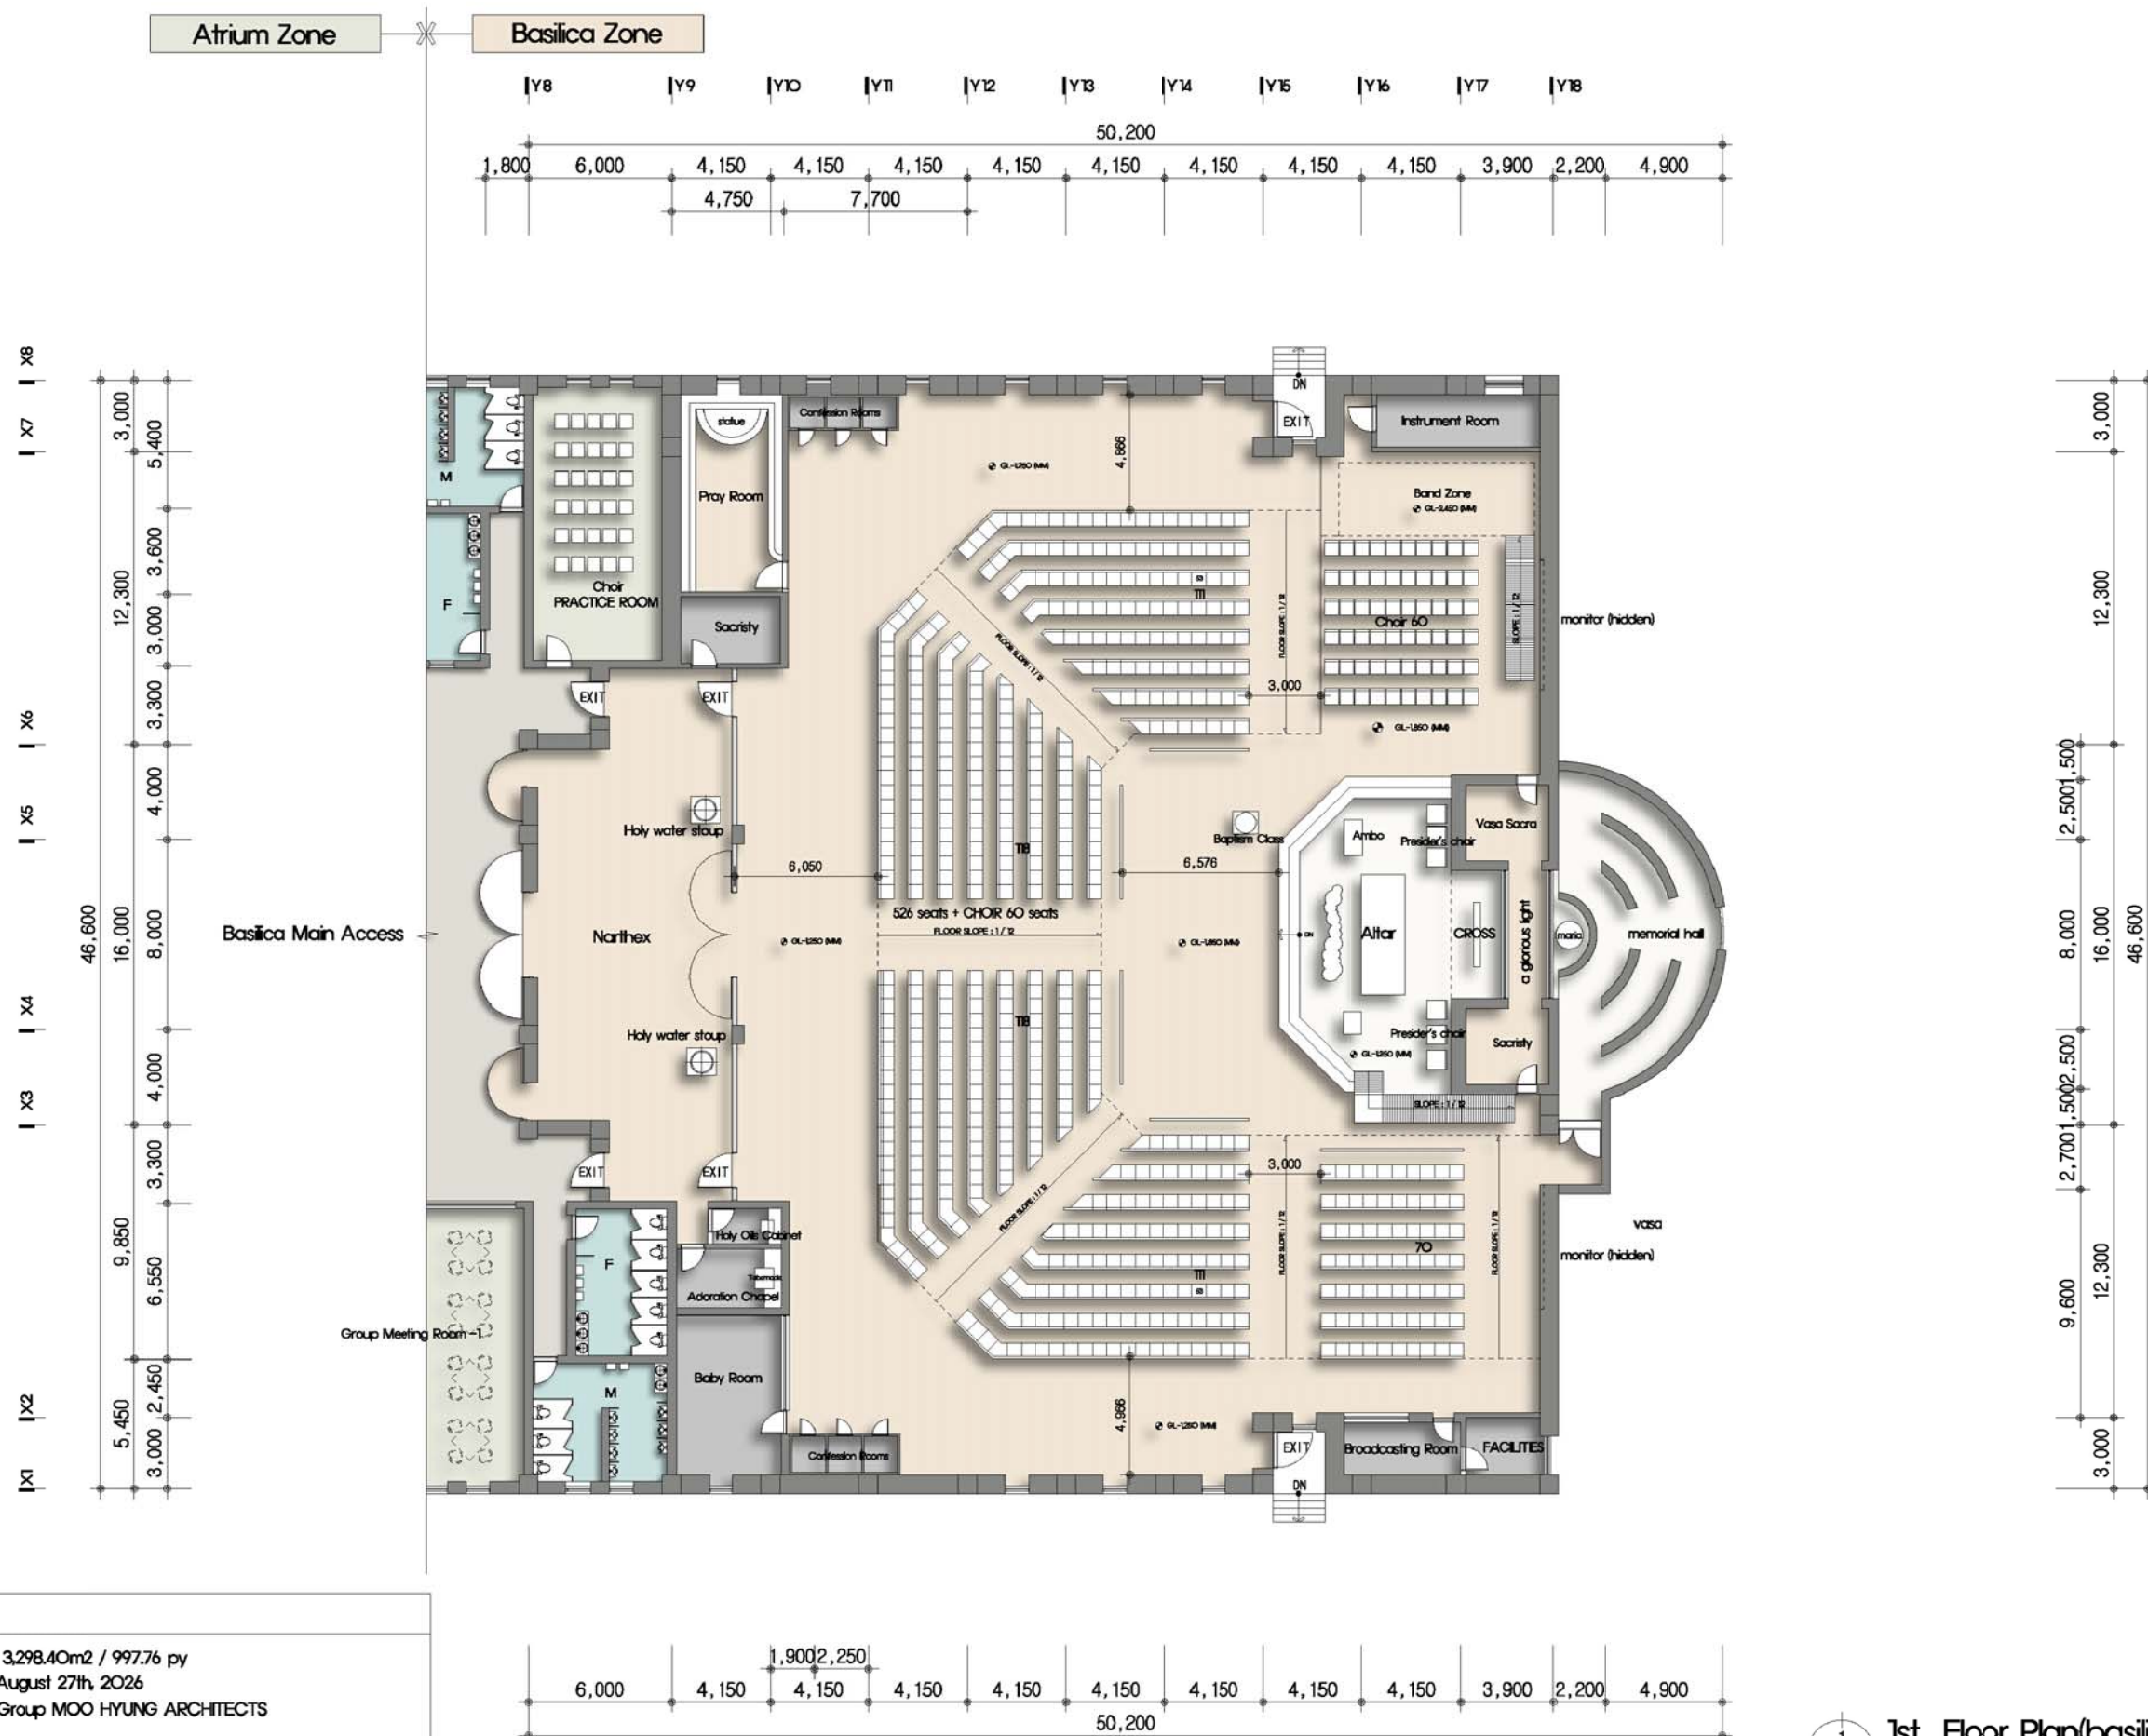

FOOT NOTE

- Gross Floor Area : 3,298.40m² / 997.76 py
- Date of Design : August 27th, 2026
- Design By Design Group MOO HYUNG ARCHITECTS
- Design Guidelines (Reference)
"Built of Living Stones" (Art, Architecture, and Worship)
- Specific plans for Catholic religious artwork and saint statues will be further developed during the detailed design phase.




1st Floor Plan(basilica)

SCALE : 1/200

Cathedral of Light in Atlanta



1
A 00
FRONT FACADE ELEVATION

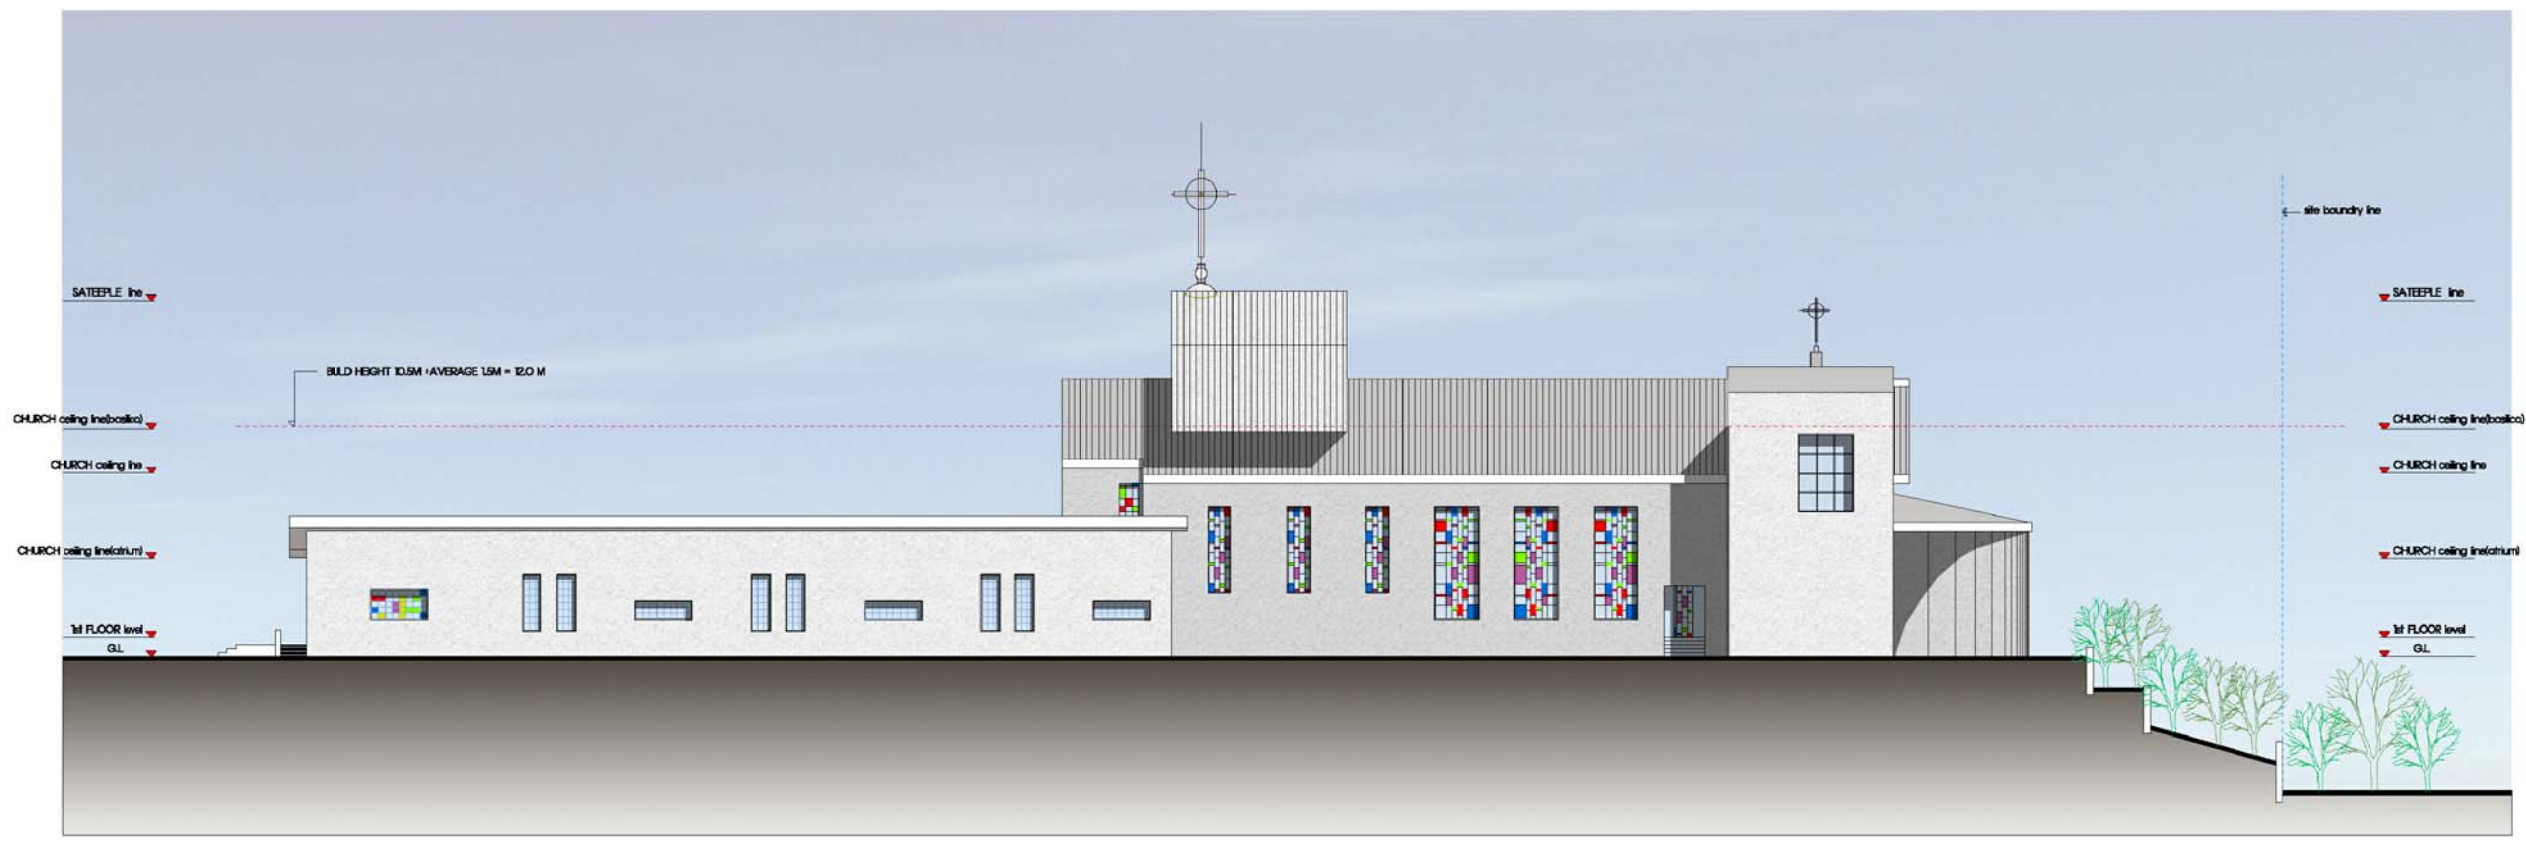

2
A 00
RIGHT SIDE ELEVATION

ARCHITECTS/ENGINEERS
(주) 건축사사무소
무형
PHONE : (02) 587-7085 (대)
FAX : (02) 587-7087

설계명 PROJECT TITLE
Church

주 기 NOTE

설 계 변경 내 용
DESCRIPTION OF REVISION

일 자 설계 검토 심사 승인

설 계
OWN BY
검 토
CHECKED BY
심 사
SUBMITTED BY
승 인
APPROVED BY

축 척 SCALE
A3: 1/400

일 자 DATE
2026 . 08 . 22

설계번호 PROJECT NO.


도면회일명 SUBJECT FILE TITLE

도면번호 SHEET NO.
A - 00


도 면 명 SUBJECT TITLE

elevations

Cathedral of Light in Atlanta

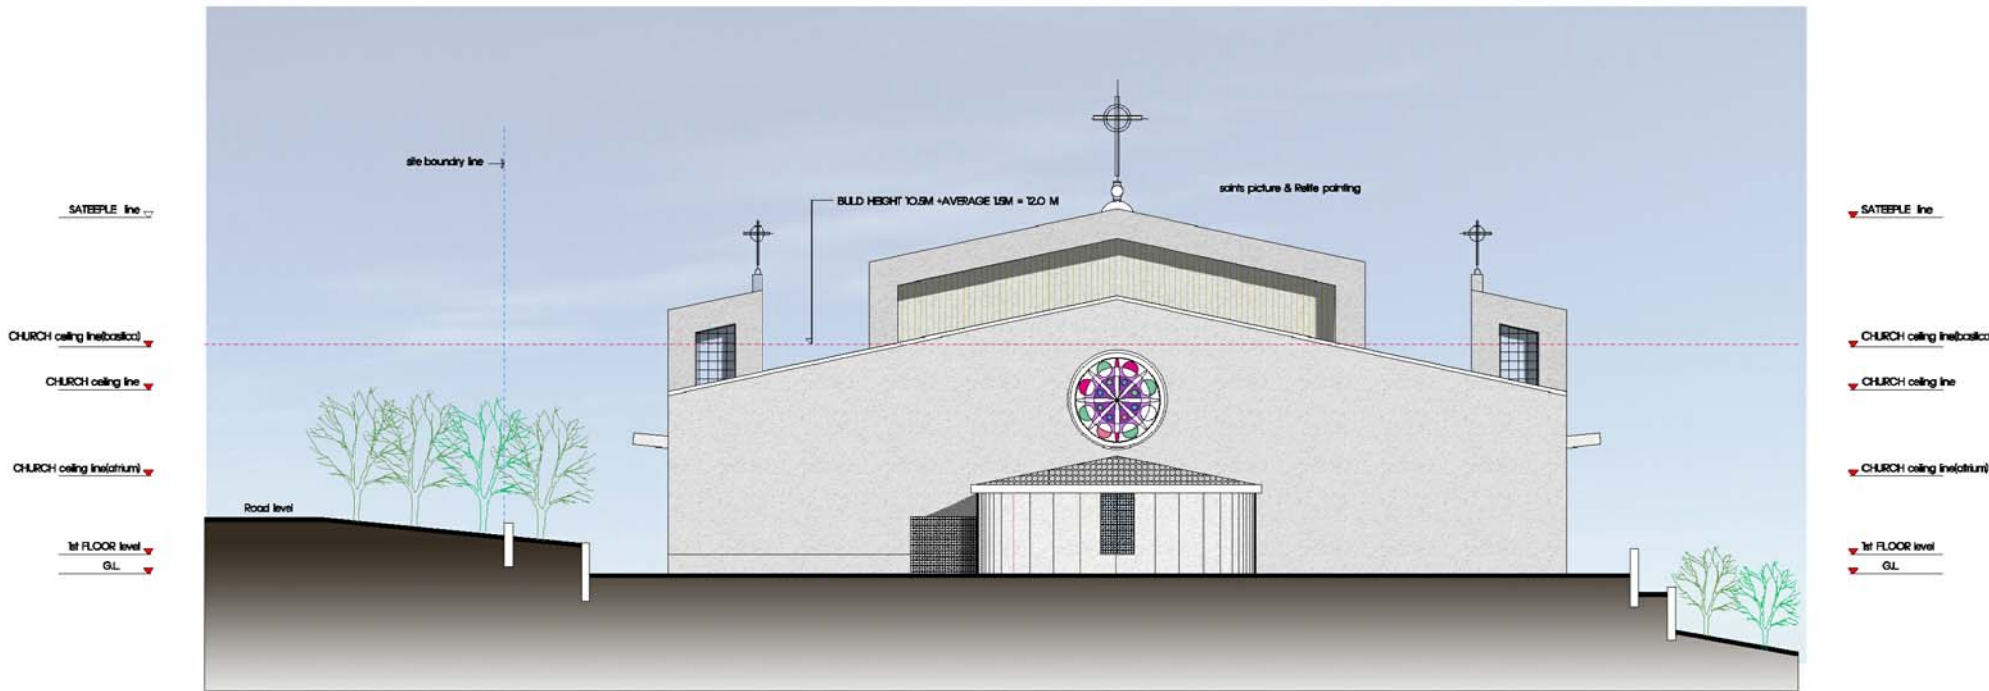

REAR ELEVATION

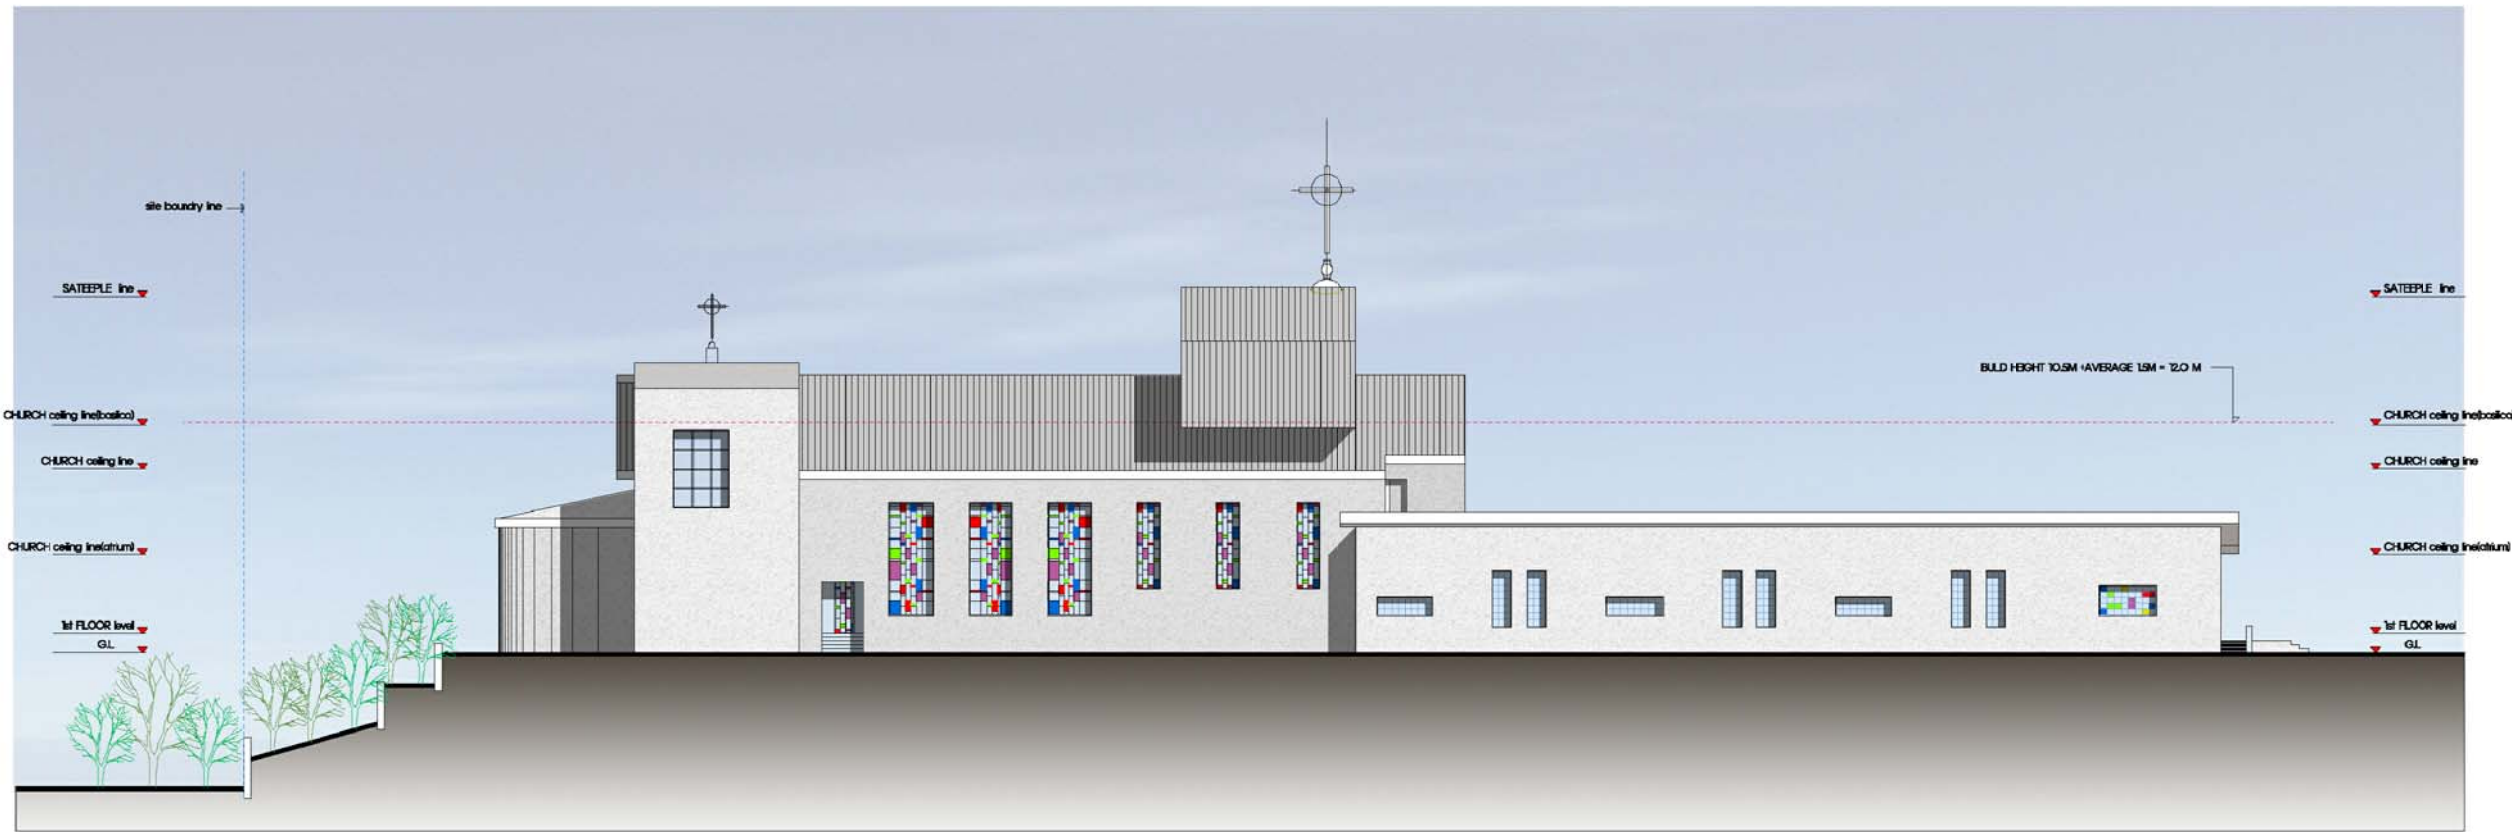

LEFT SIDE ELEVATION

설계명 PROJECT TITLE

Church

주 기 NOTE

설계 변경 내용
DESCRIPTION OF REVISION

일	자	설	계	검	토	심	사	승	인
---	---	---	---	---	---	---	---	---	---

설

계

OWN BY

검

토

DECKED BY

심

사

SUBMITTED BY

승

인

APPROVED BY

축

척

SCALE

A3: 1/400

일

자

DATE

2026 . 08 . 22

설

계

변

호

PROJECT NO.

도

면

일

명

SUBJECT FILE TITLE

도

면

변

호

SHEET NO.

A - 00

도

면

명

SUBJECT TITLE

elevations