


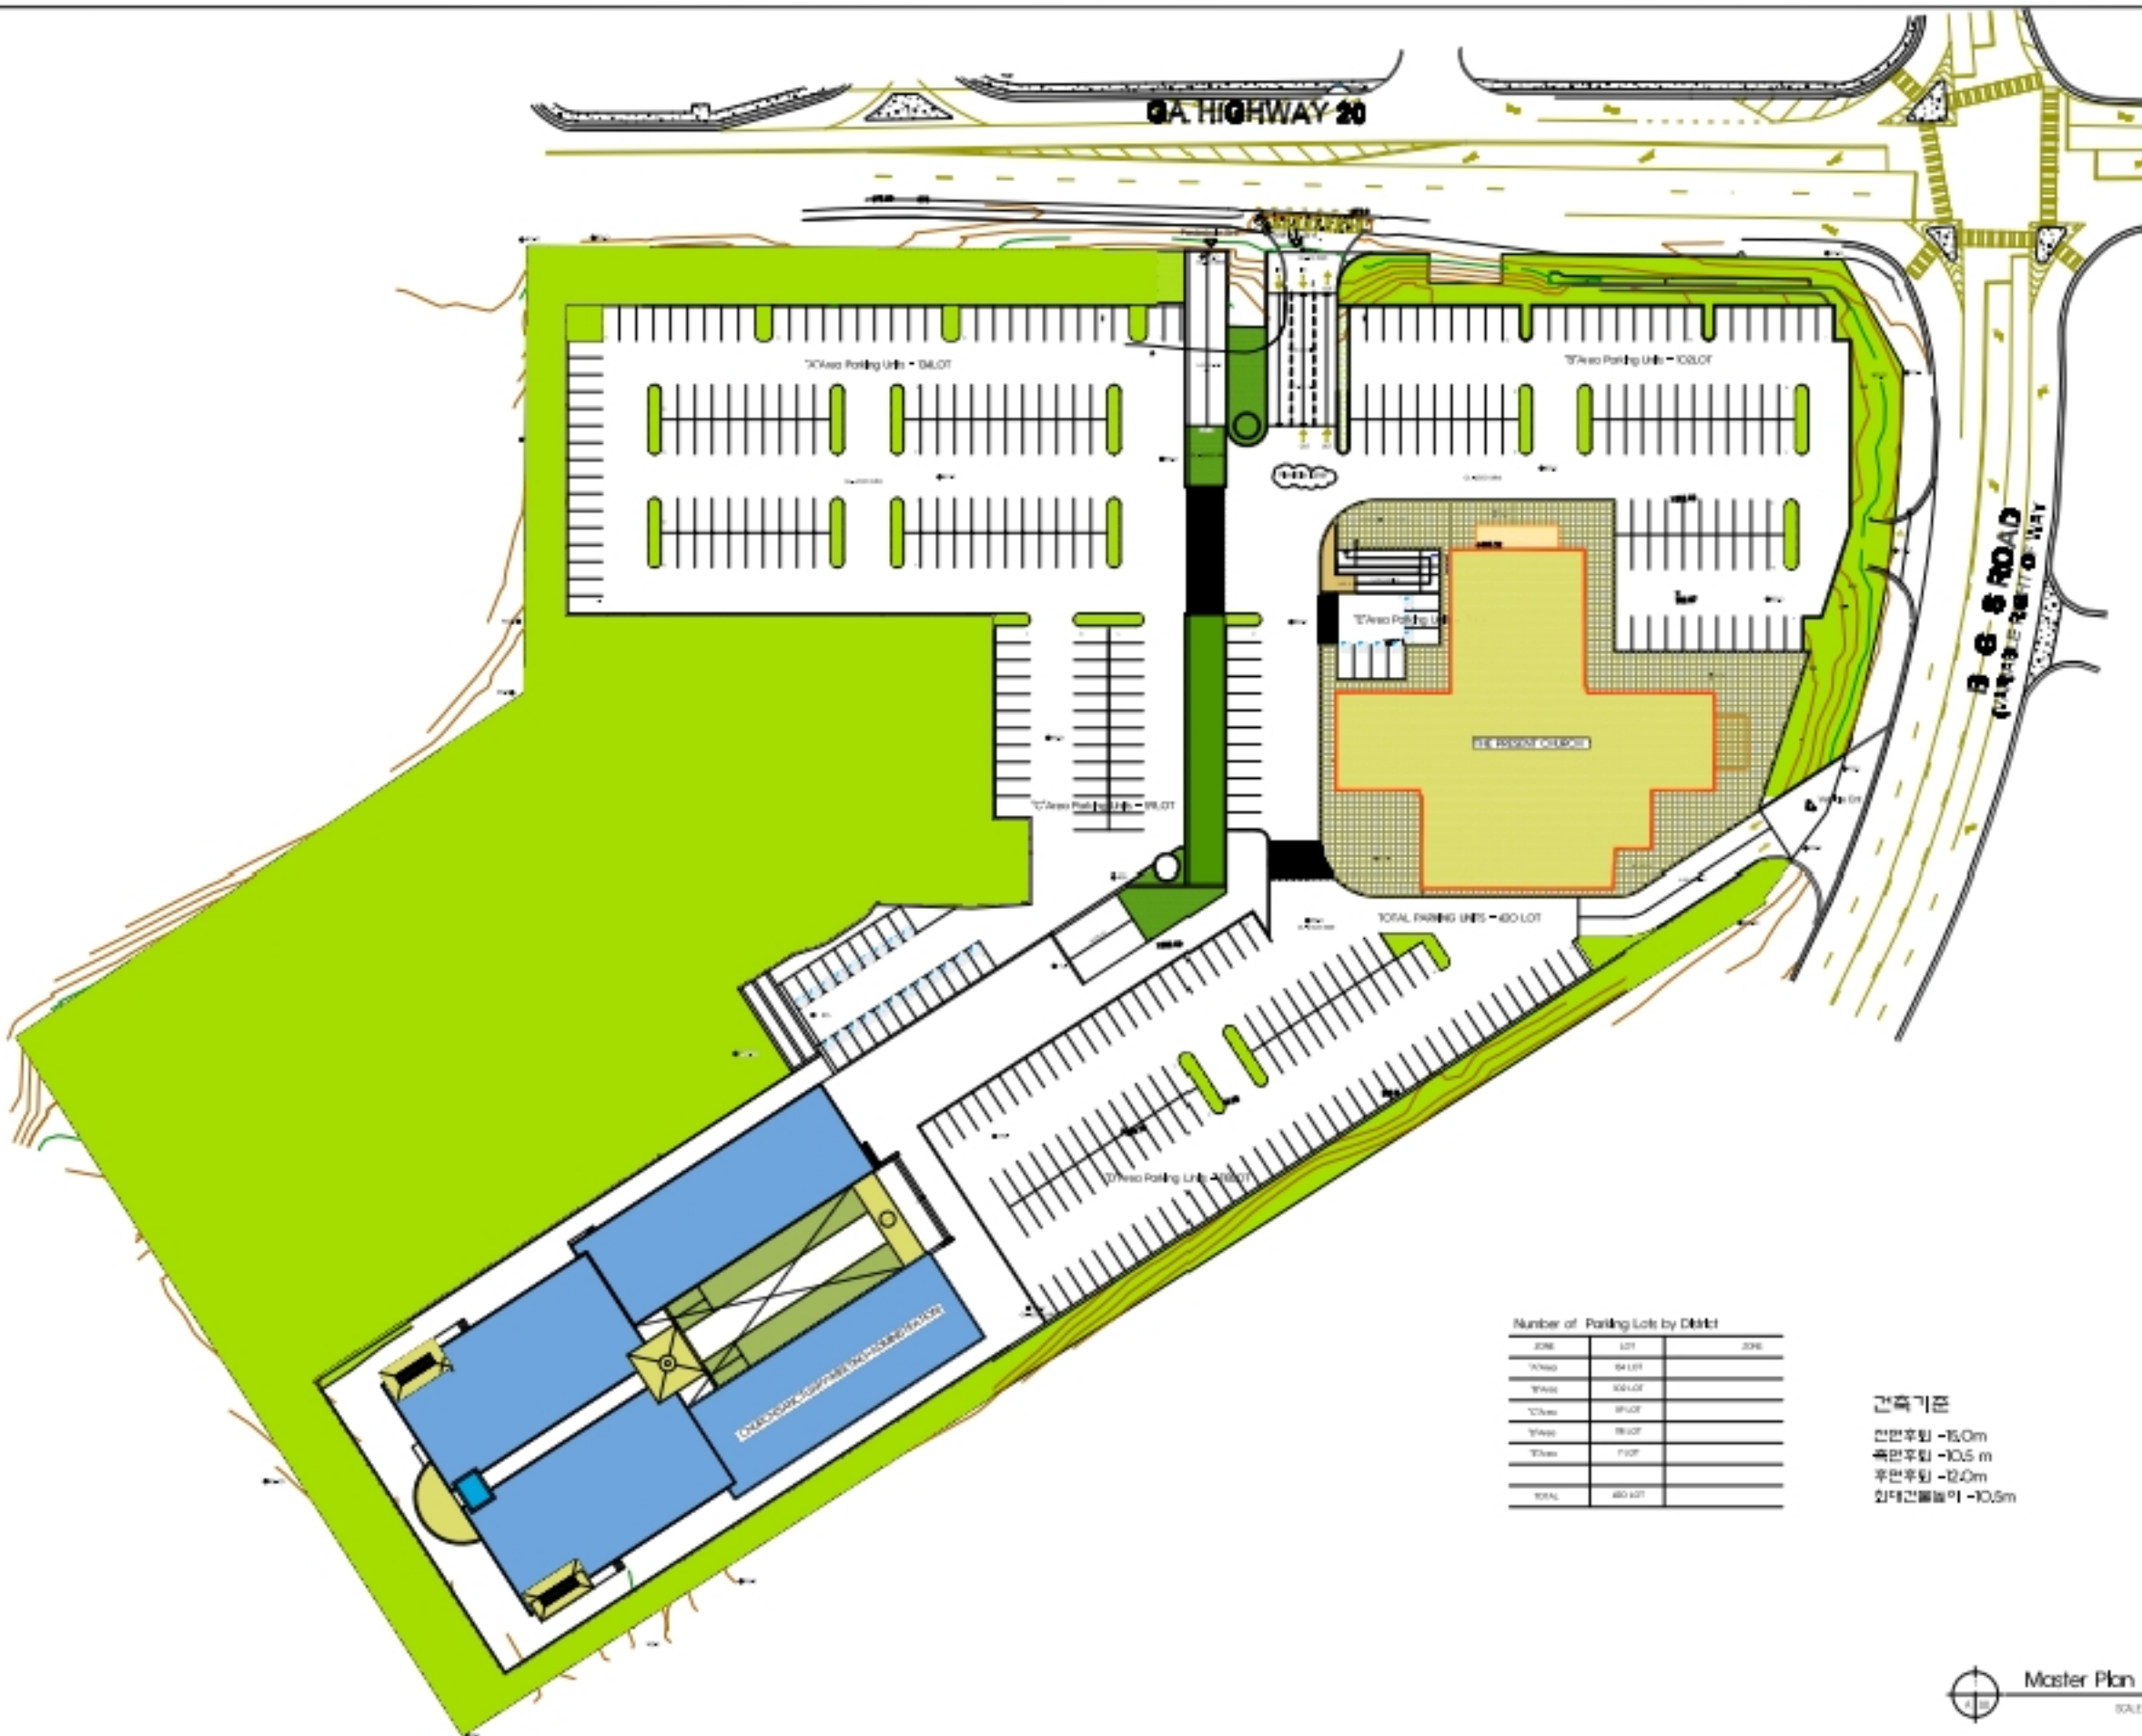

Number of Parking Lots by District

DISTRICT	LOT	ZONE
1st Area	54 LOT	ZONE
2nd Area	103 LOT	ZONE
3rd Area	59 LOT	ZONE
4th Area	59 LOT	ZONE
5th Area	71 LOT	ZONE
TOTAL	400 LOT	

건축기준
 전면후퇴 -15.0m
 측면후퇴 -10.5m
 후면후퇴 -12.0m
 최대건물높이 -10.5m


 (주)건축사사무소
 무형
 PHONE : 02-587-1081
 FAX : 02-587-1087

설계명 PROJECT NAME
 Saint Andrew 8th
 Catholic Church Design

제 31 호

설계명 PROJECT NAME
 Saint Andrew 8th
 Catholic Church Design

제 31 호

설계명	PROJECT NAME
설계명	PROJECT NAME
설계명	PROJECT NAME
설계명	PROJECT NAME
설계명	PROJECT NAME

제 31 호

2025 . 07 . 20

설계명 PROJECT NAME

설계명 PROJECT NAME

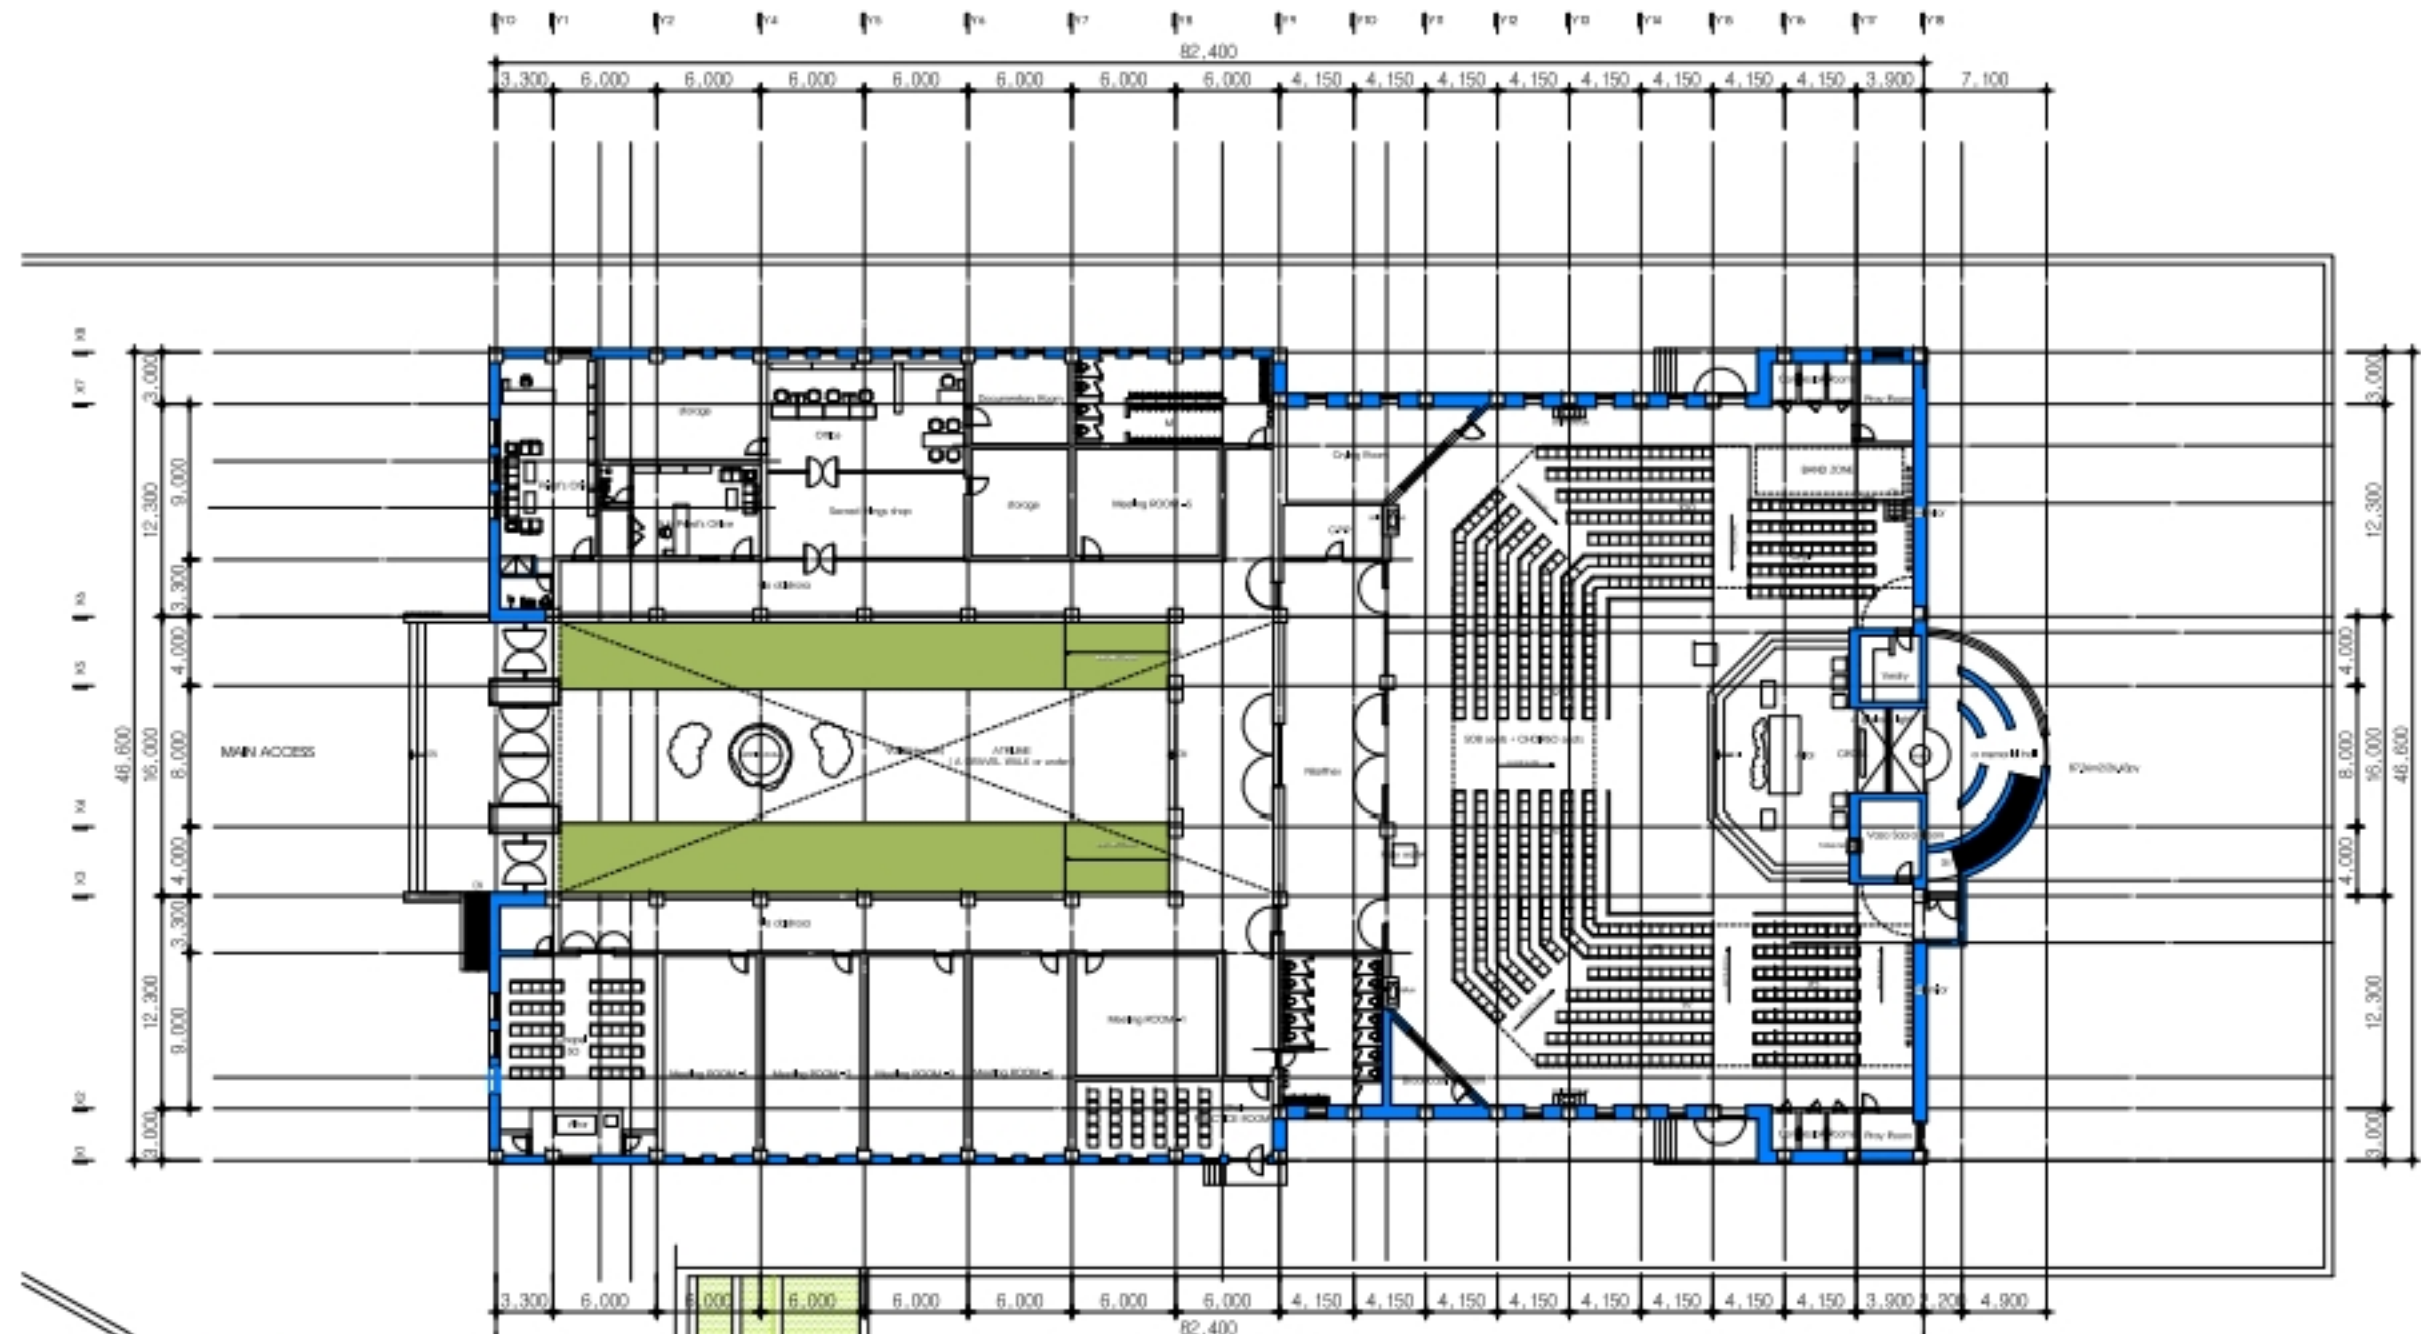


금원 다시 1층으로 변경한 계획안 개요

- 금원안 1층 면적 : 2,994.95m² / 905.97 py
- 후모관 추가 면적 : 87.36m²/26.43py(memorial hall)
- 합계 면적 : 3,082.31m² / 932.39 py
- 금원 안의 특징
 1. 1층으로 계획하면서 상베드로 성당과 같은 아트리움 전실, 본당 순으로 배치했습니다
 2. 아트리움에서 본당까지 신자의 동선과 시각적 동선의 극적 연출로 하나님의 거룩을 느낄 수 있는 성전이 되고자 합니다
 3. 최고높이 제한으로 천장과 불의 형태로 성당의 이미지를 창출해야 할 당위성이 발생함
 4. 제대 배면에 후모관을 추가 계획하였음

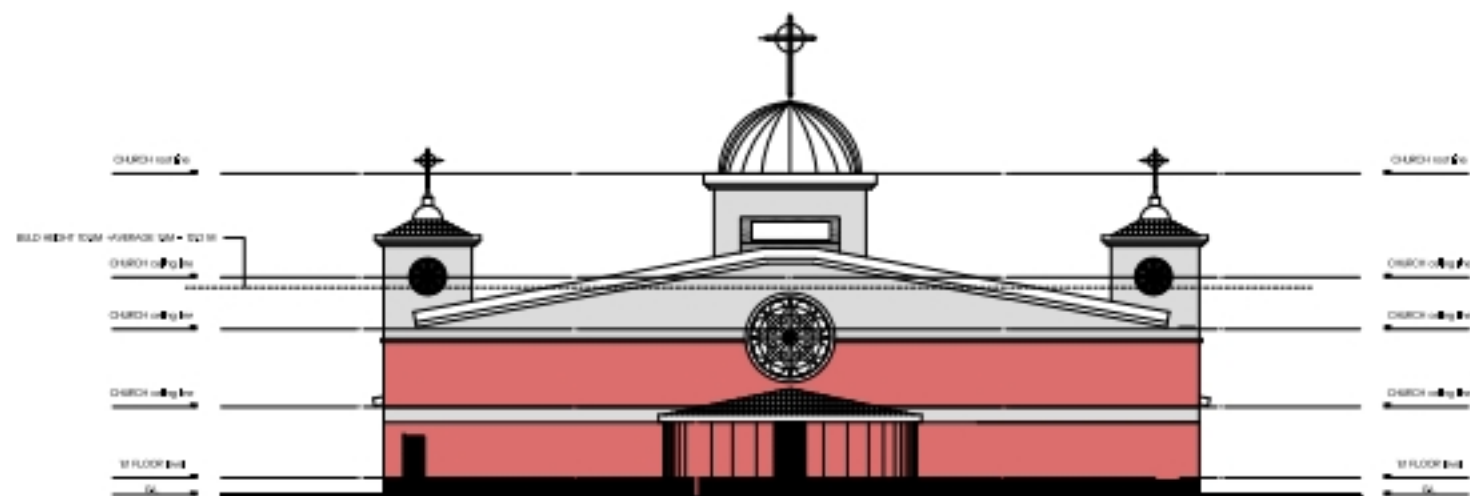

REAR ELEVATION

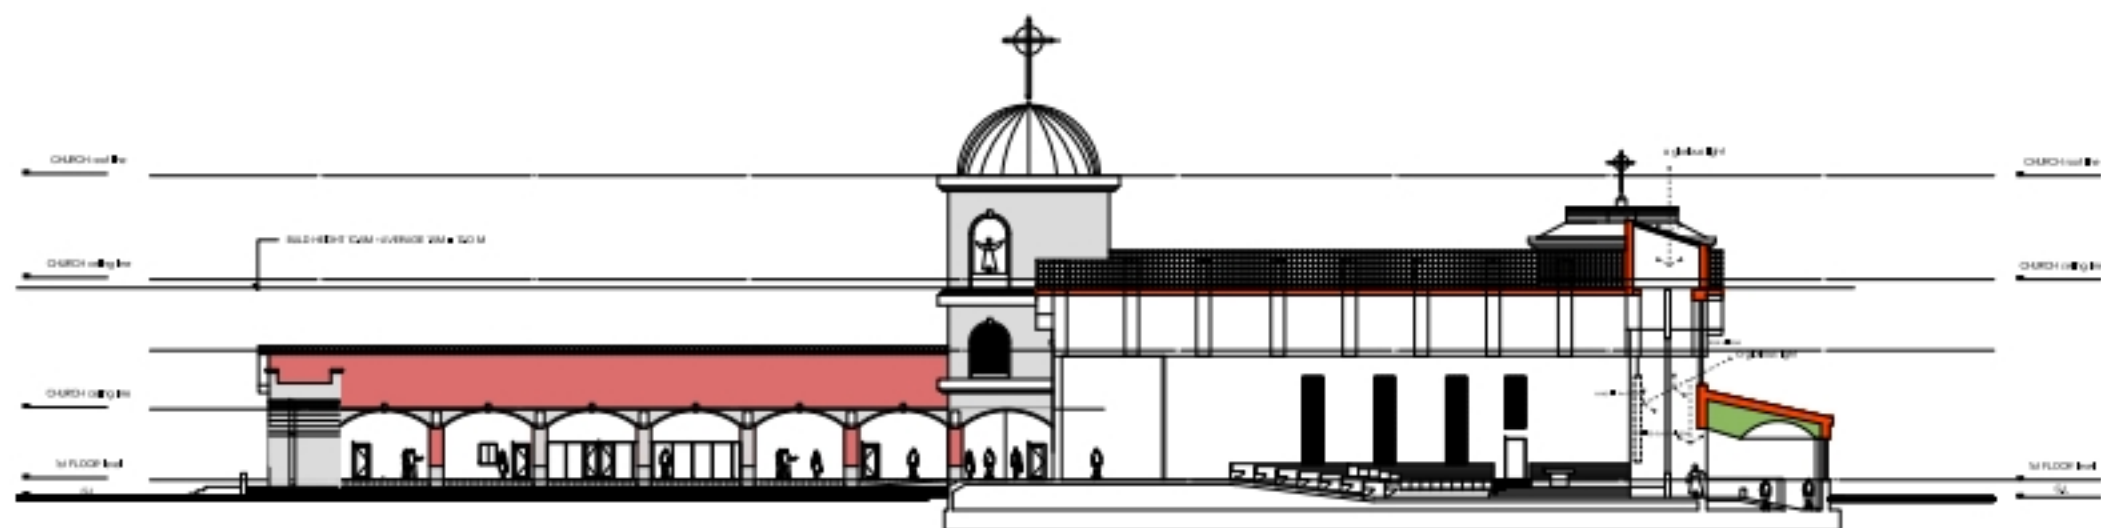

LEFT Aisle SECTION (Atrium ~ Basilica)

總發行所 東京
 TOKYO HEAD OFFICE

일	과	설계	강도	심사
---	---	----	----	----

[illegible]

--	--	--	--

--	--	--	--

--	--	--	--

[illegible]

--	--	--	--

[illegible]

--	--	--	--

[illegible]

--	--	--	--

[illegible]

--	--	--	--

[illegible]

--	--	--	--	--

0.0	0.1	0.2	0.3

DATE		
TIME		

20	20	
20	20	

Q1	A		
Q2	B		
Q3	C		
Q4	D		
Q5	E		
Q6	F		
Q7	G		
Q8	H		
Q9	I		
Q10	J		
Q11	K		
Q12	L		
Q13	M		
Q14	N		
Q15	O		
Q16	P		
Q17	Q		
Q18	R		
Q19	S		
Q20	T		
Q21	U		
Q22	V		
Q23	W		
Q24	X		
Q25	Y		
Q26	Z		

6	5	
---	---	--

SPREADSHEET		
-------------	--	--

4	4	2048	A31	1
---	---	------	-----	---

100 110 120

2020 . 07 . 2


설계번호: P0001-000

Source: <http://www.fishbase.org>

도출번호 9937 001

A - 00

56 57 58 SUBJECT TITLE

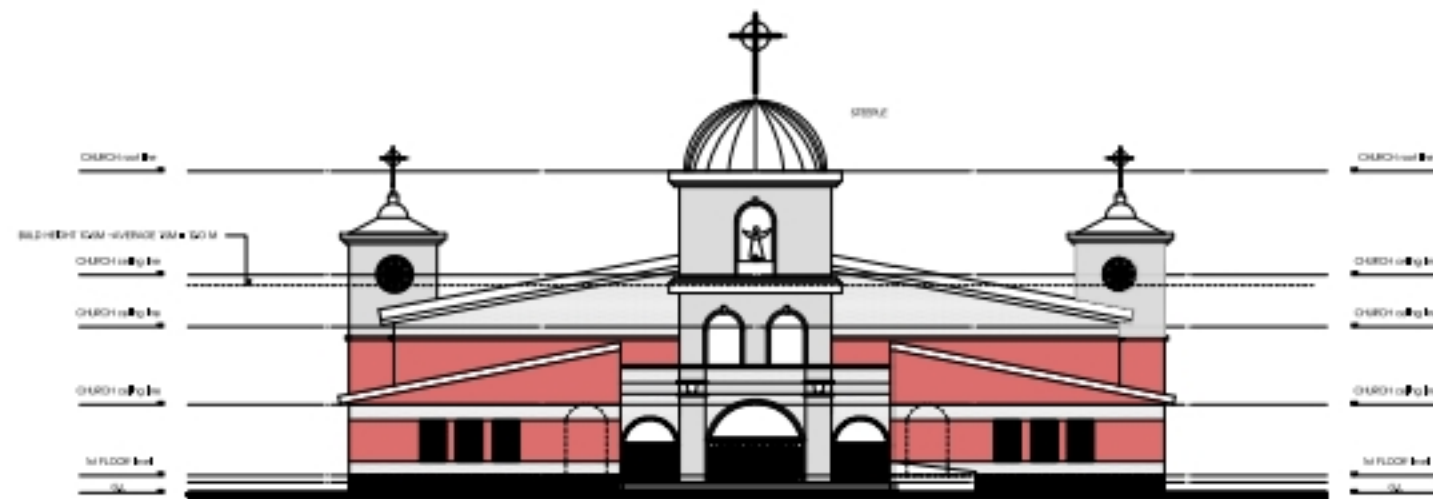

FRONT FACADE ELEVATION



RIGHT Aisle ELEVATION (Atrium)

보통연결내역				
COMMON LINK RECORD				
일	과	성	성	성

50	70		
50	70		
50	70		

第 10 页		
共 10 页	A3: 1/400	
第 10 页		

설계번호	WJAZZ-00
도면출발일	2023.01.10
도면번호	WJAZZ-00

elevations

